




THE BEAUMONT

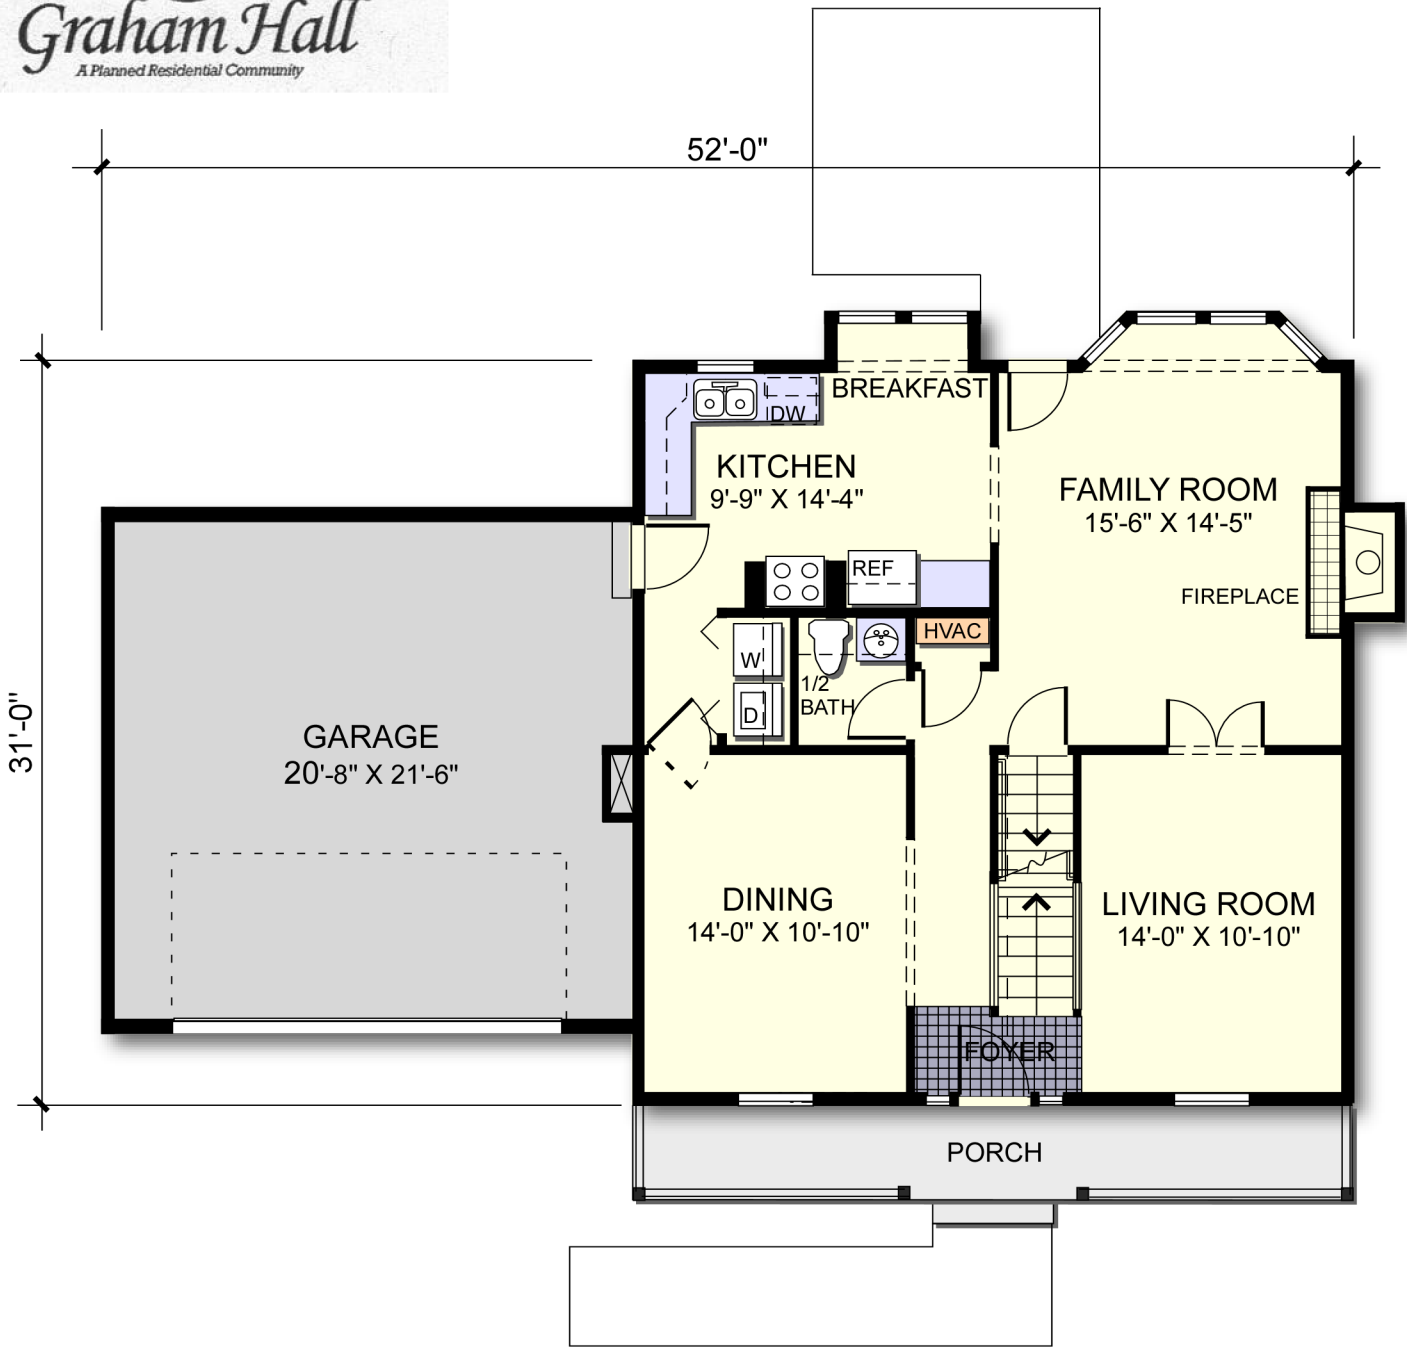

FIRST FLOOR PLAN
SCALE: 1/8" = 1'-0"


Benjamin Gecy
Office (843) 524-2404
Mobile (843) 441-2482



Oliva Consulting
Architectural Support Services
9910 NW 53rd Court Coral Springs, FL 33076-2634



THE BEAUMONT

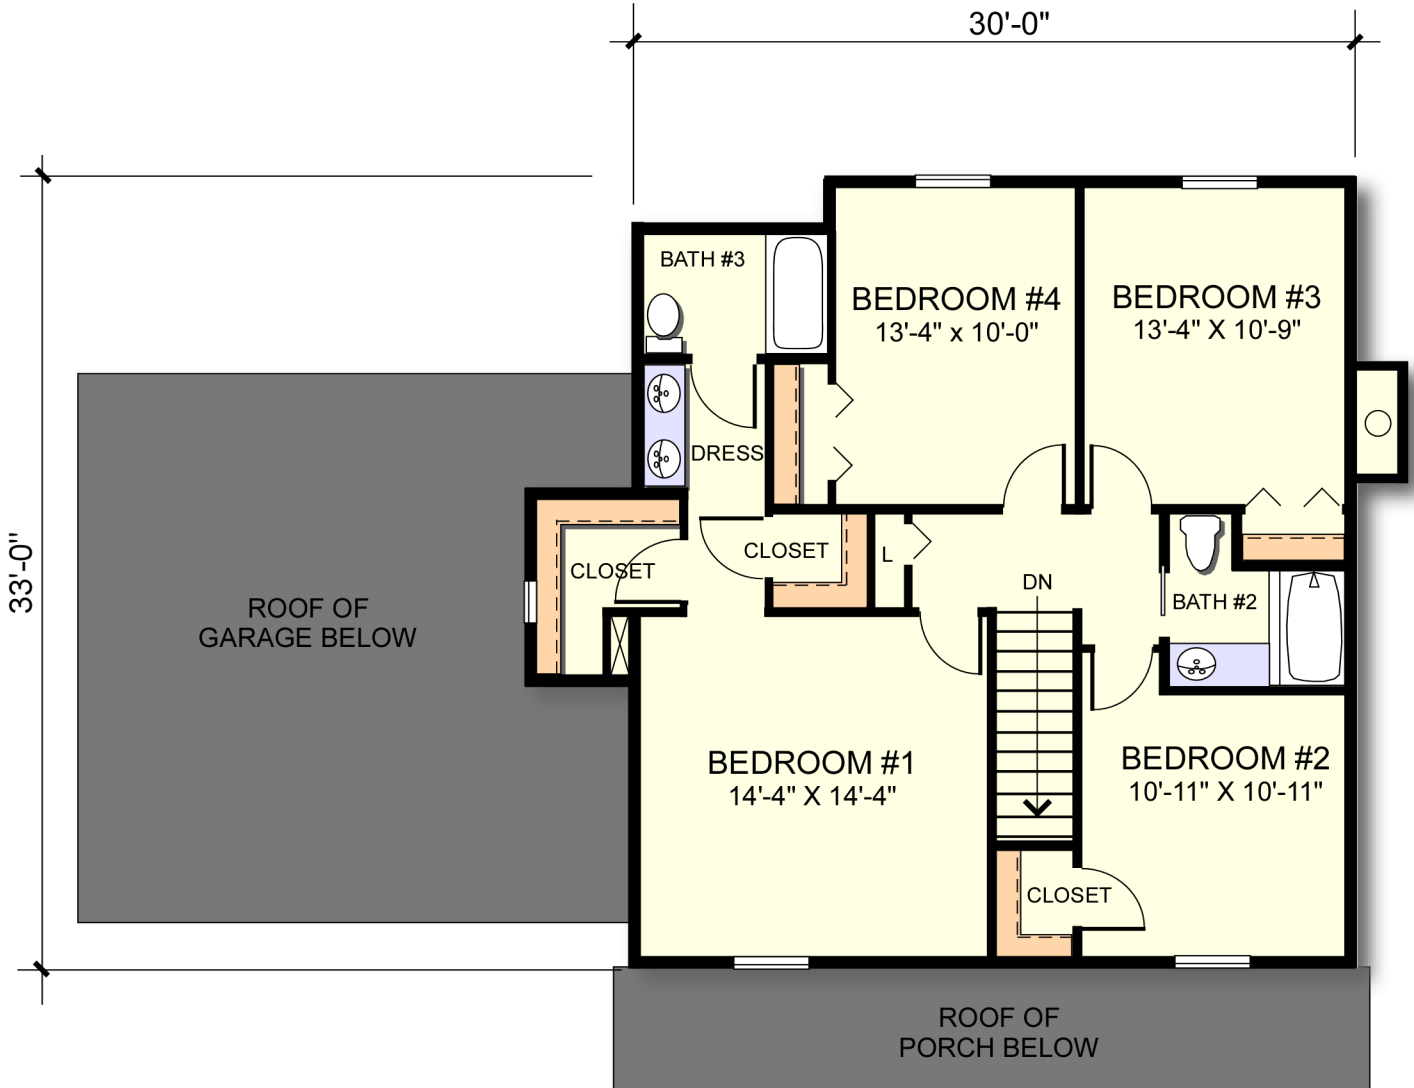

SECOND FLOOR PLAN
SCALE: 1/8" = 1'-0"

Benjamin Gecy
Office (843) 524-2404
Mobile (843) 441-2482



Oliva Consulting
Architectural Support Services
9910 NW 53rd Court Coral Springs, FL 33076-2634