


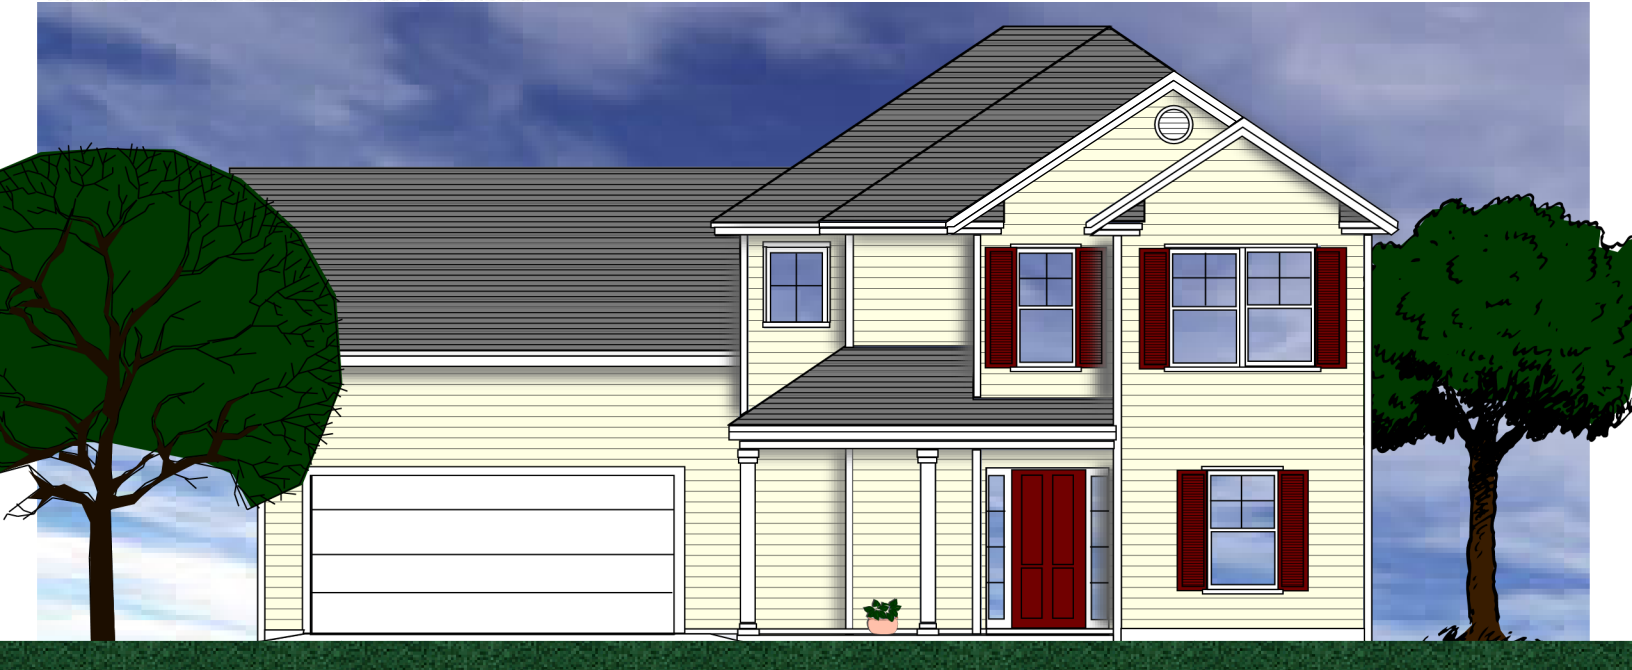

## THE BREVARD



FRONT ELEVATION  
SCALE: 1/8" = 1'-0"



REAR ELEVATION  
SCALE: 1/8" = 1'-0"

Benjamin Gecy  
Office (843) 524-2404  
Mobile (843) 441-2482

To better serve our customers, we constantly change our products and specifications. Specifications and prices are subject to change without notice.

A MASTER PLANNED RESIDENTIAL COMMUNITY

**Oliva**  
Consulting

Architectural Support Services  
9910 NW 53rd Court Coral Springs, FL 33076-2634