




# THE WELLINGTON



FRONT ELEVATION  
SCALE: 1/8" = 1'-0"

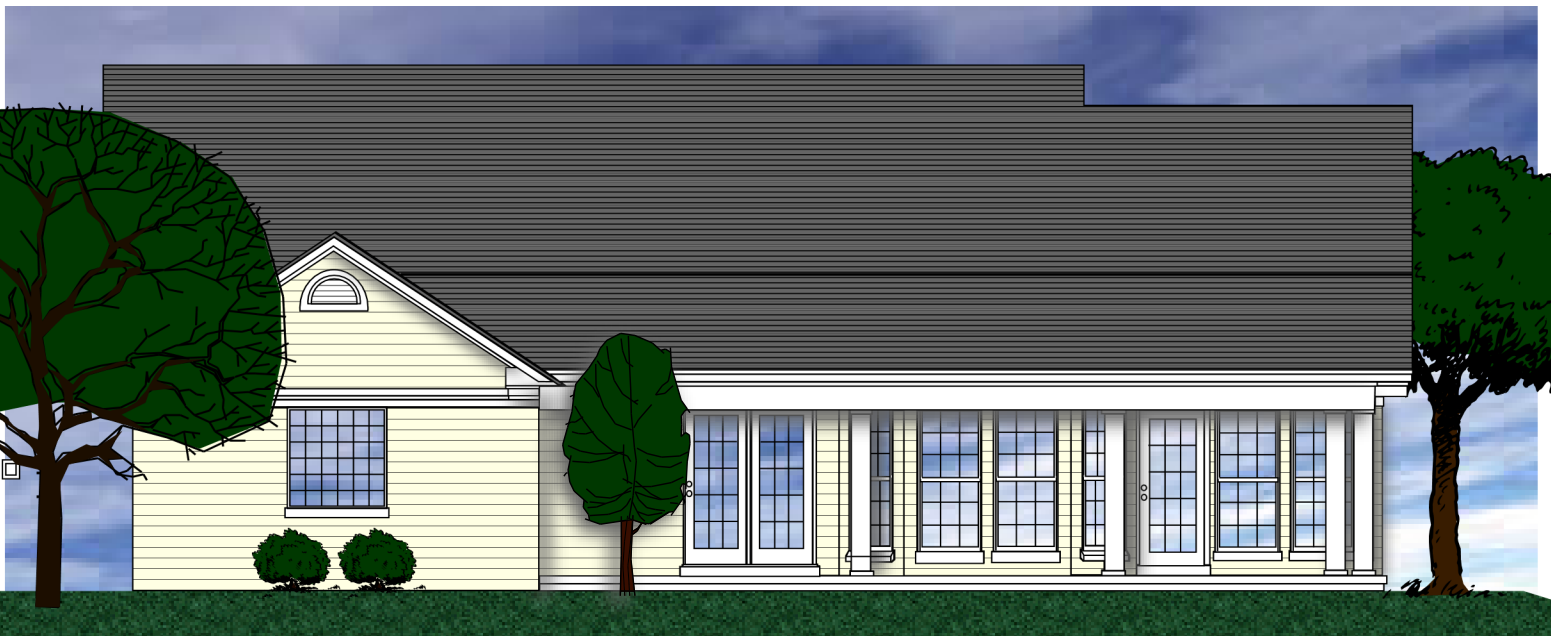

REAR ELEVATION  
SCALE: 1/8" = 1'-0"

Benjamin Gecy  
Office (843) 524-2404  
Mobile (843) 441-2482

*Nelson Design Group* LLC  
RESIDENTIAL PLANNERS - DESIGNERS

*Oliva Consulting*  
Architectural Support Services  
9910 NW 53rd Court Coral Springs, FL 33076-2634